




1 WEST ELEVATION
3/32" = 1'-0"

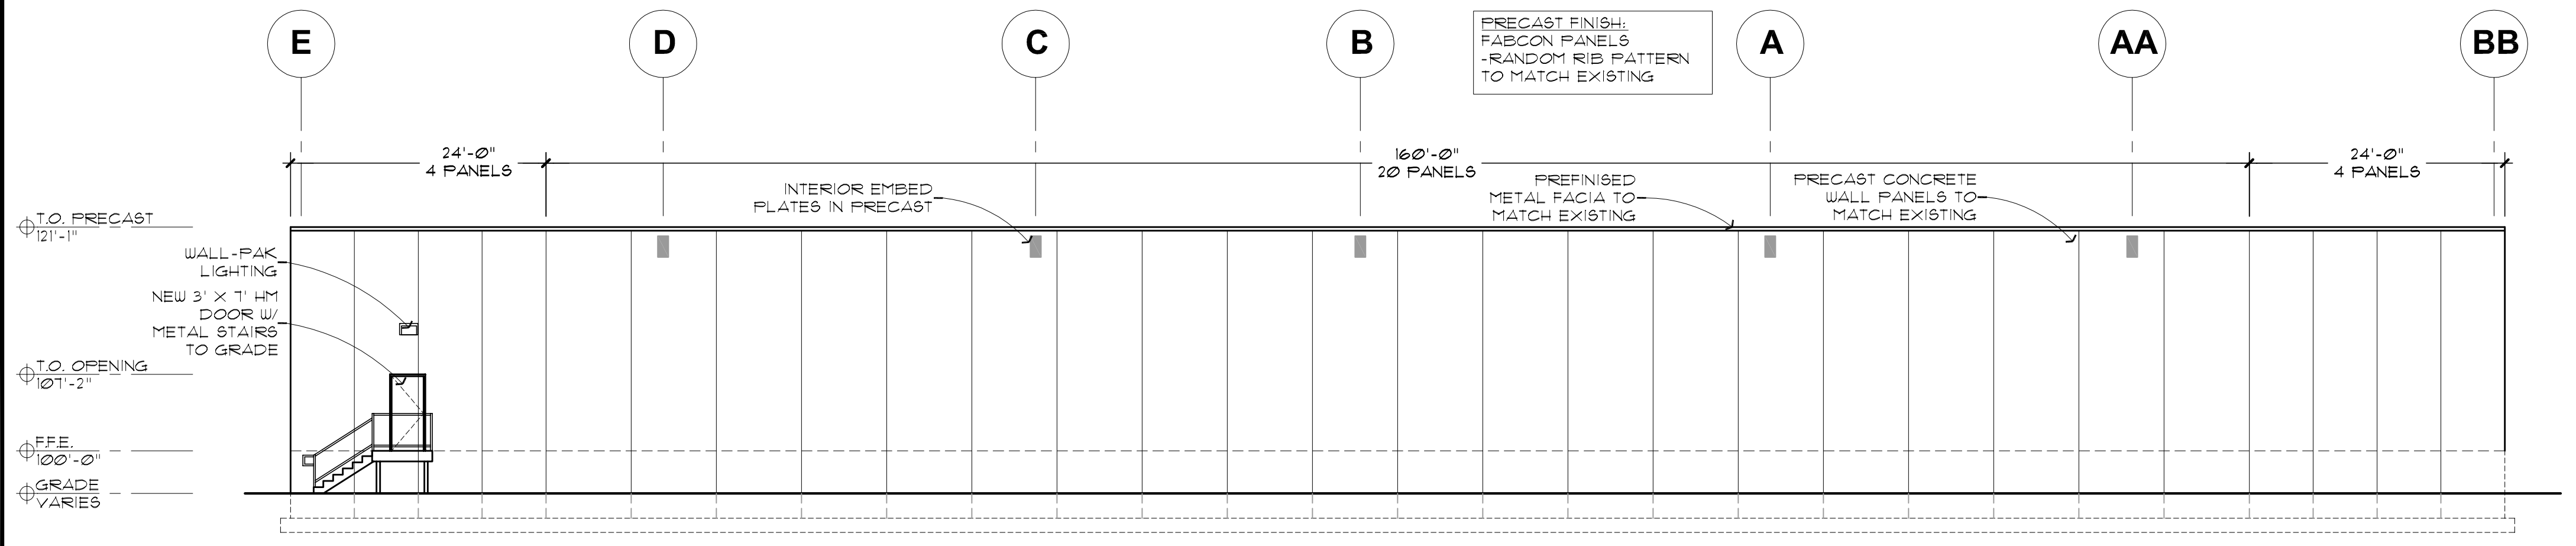


2 SOUTH ELEVATION
3/32" = 1'-0"

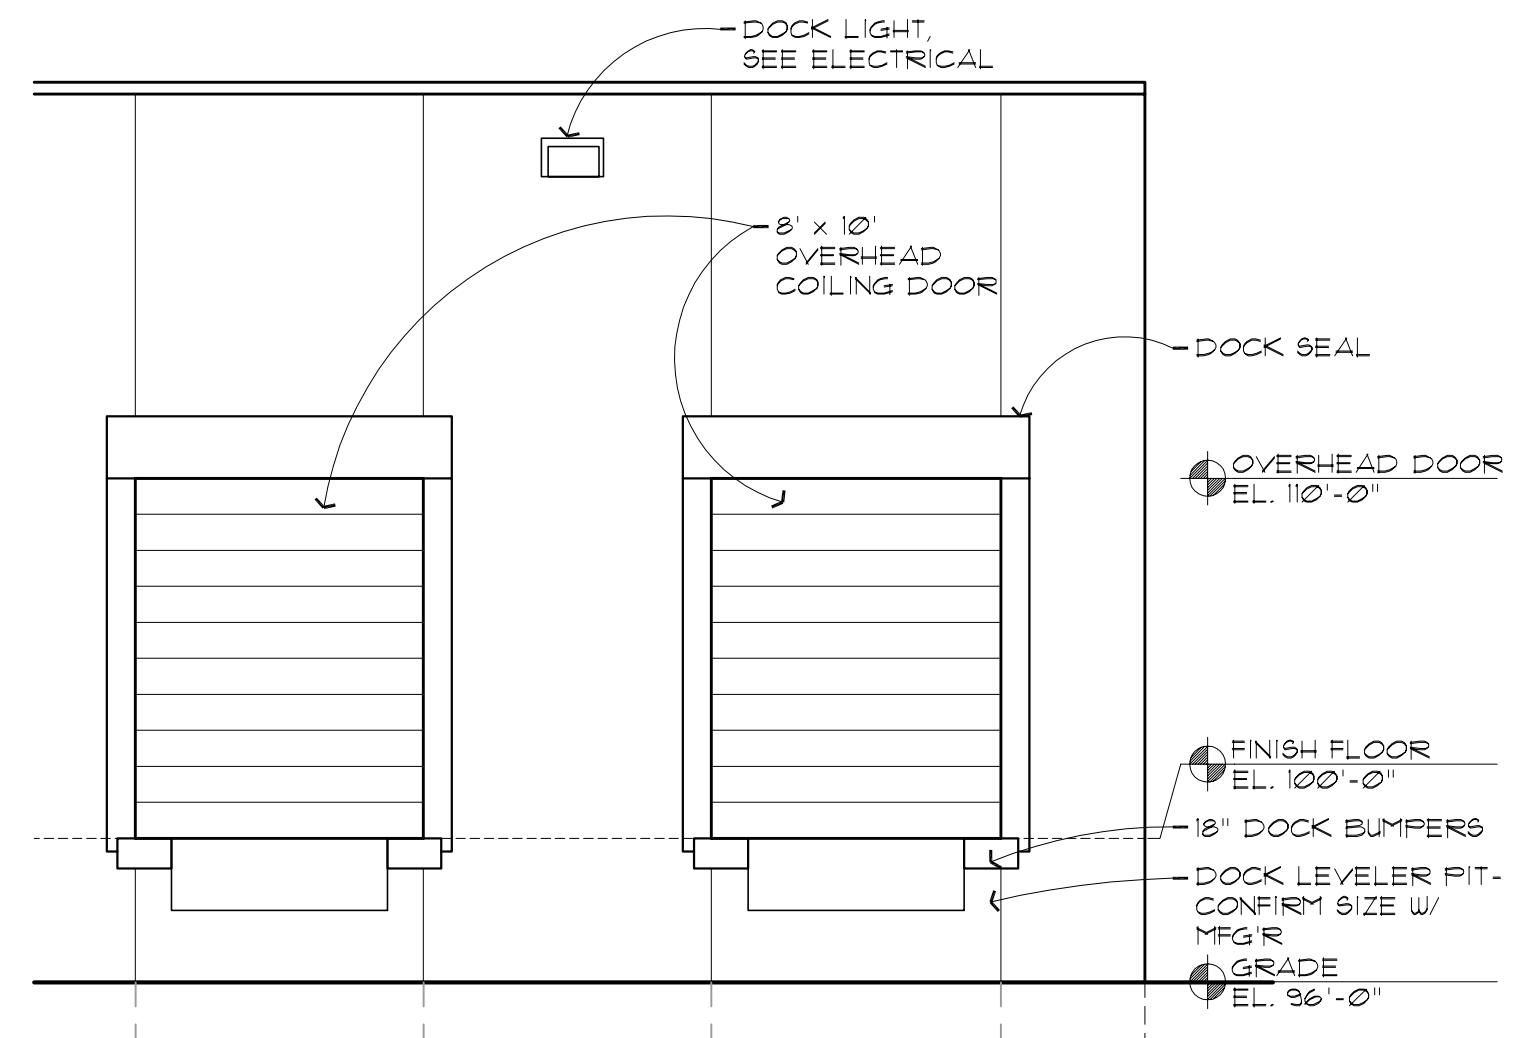

5 ENLARGED DOCK ELEVATION
3/16" = 1'-0"

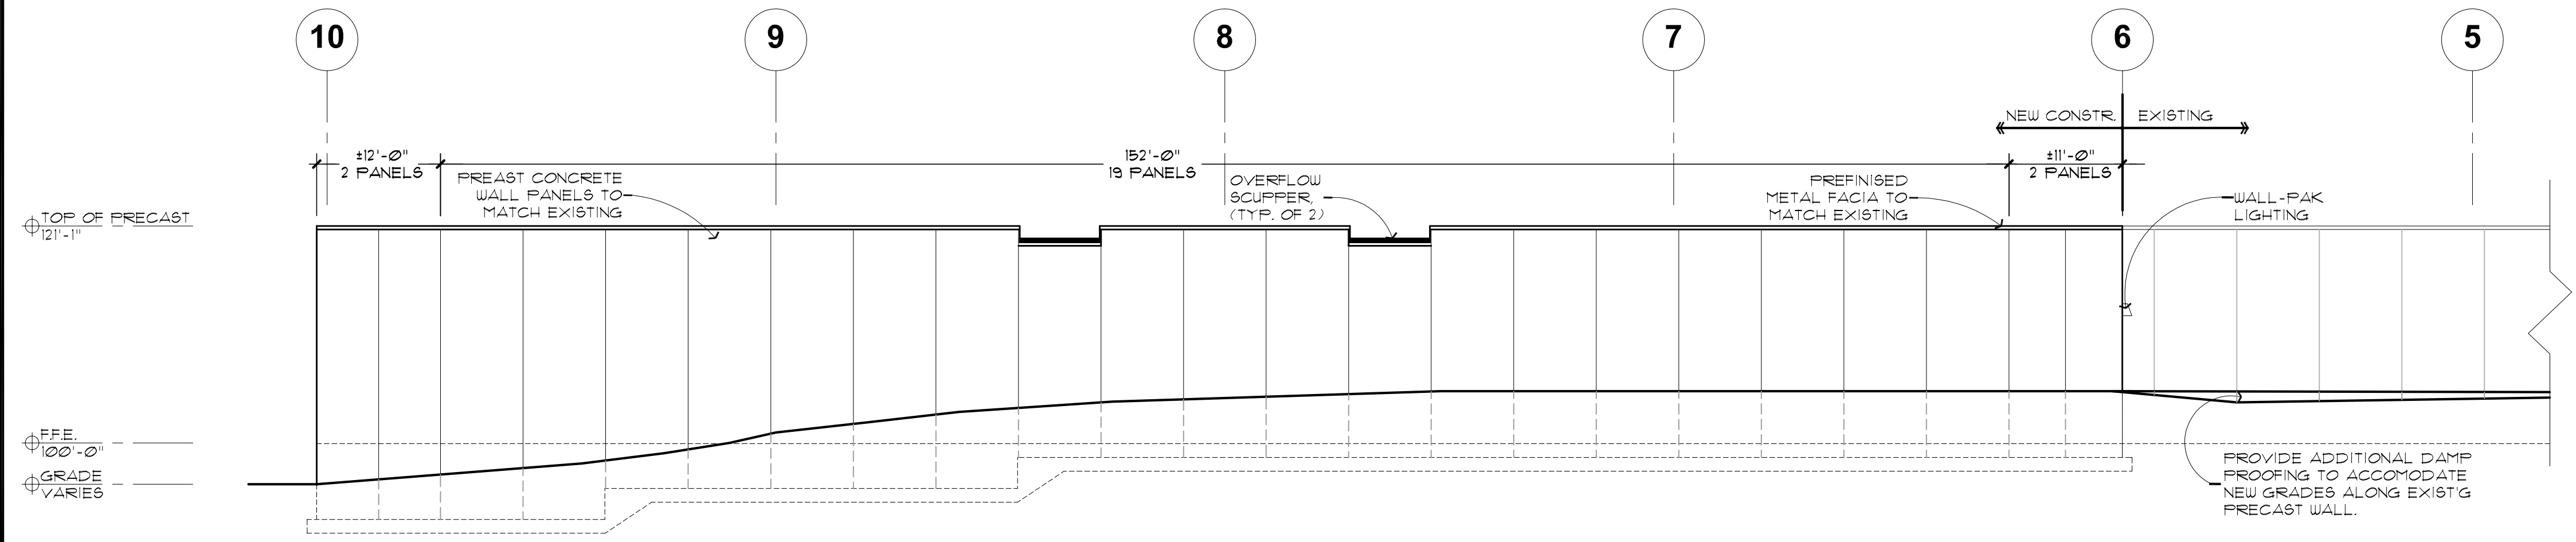

3 EAST ELEVATION
3/32" = 1'-0"

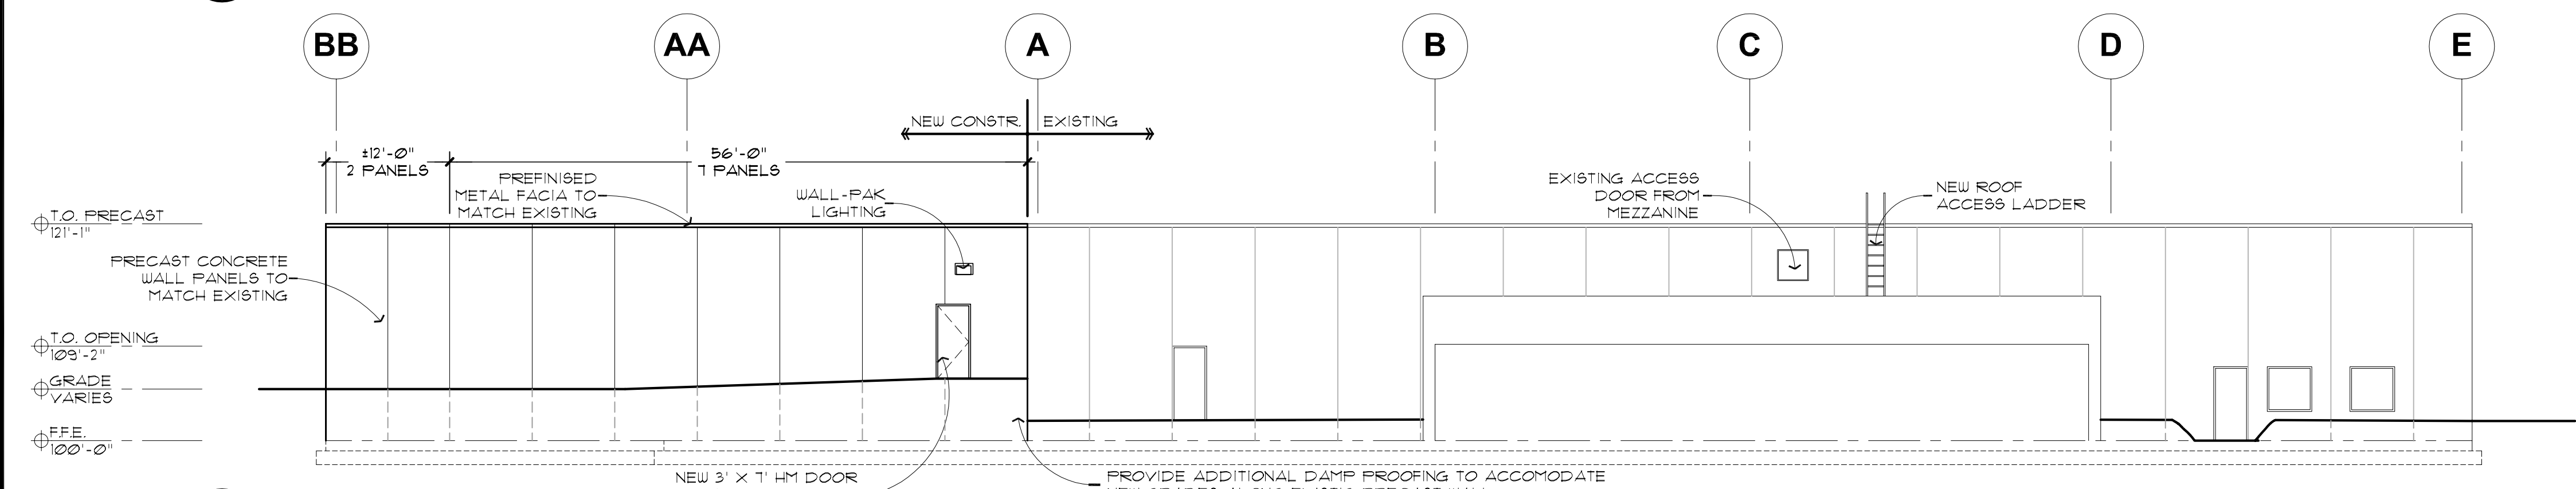

4 NORTH ELEVATION
3/32" = 1'-0"

I hereby certify that this plan, specification or report was prepared by me or under my direct supervision and that I am a duly registered ARCHITECT under the laws of the State of MINNESOTA

Signature: BRIAN R. JOHNSON
Date: 7 JAN 09
Registration Number: 18050

NOT FOR CONSTRUCTION
7 JAN 09

MODERN MOLDING, INC.
FACILITY EXPANSION & REMODEL
796 SEVENTH STREET SOUTH
DELANO, MN 55328

EXTERIOR ELEVATIONS

DATE ISSUED 7 JAN 09

DRAWN BY KMD/NMN
CHECKED BY RJL
JOB NO. 08364