

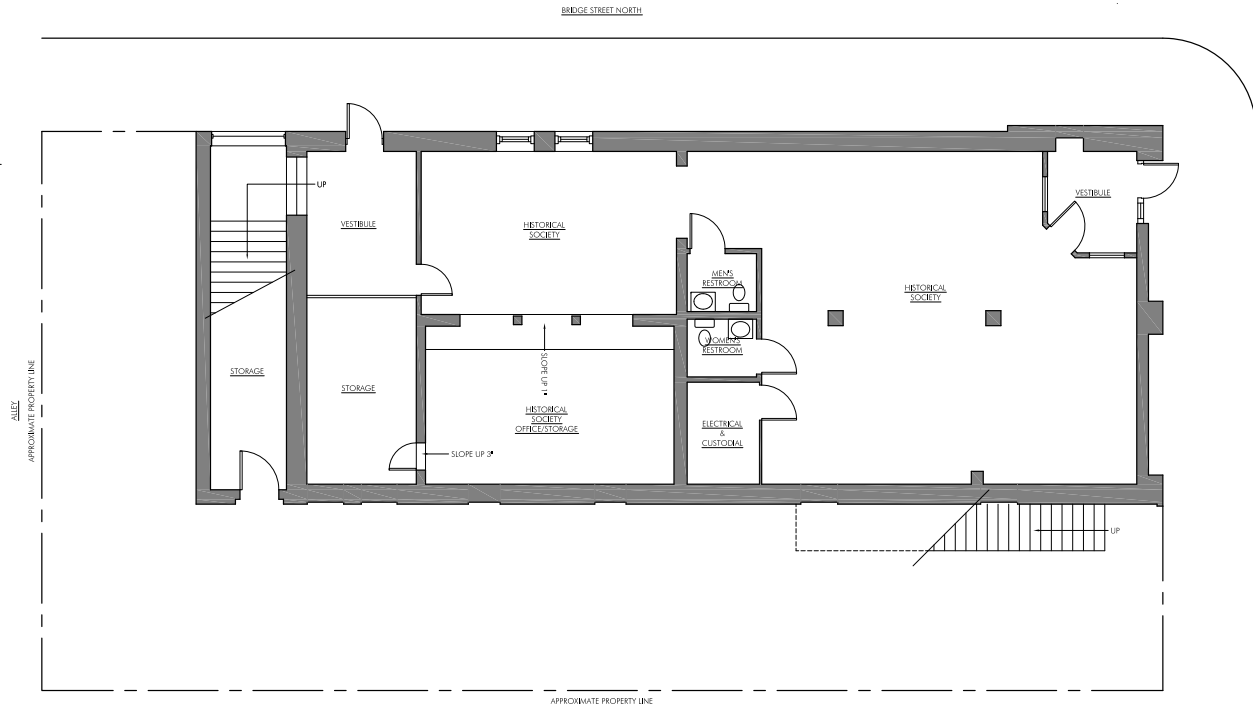


1 Existing First Floor  
 EXIST 3/32"=1'-0"

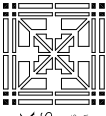

2 Existing Second Floor  
 EXIST 3/32"=1'-0"

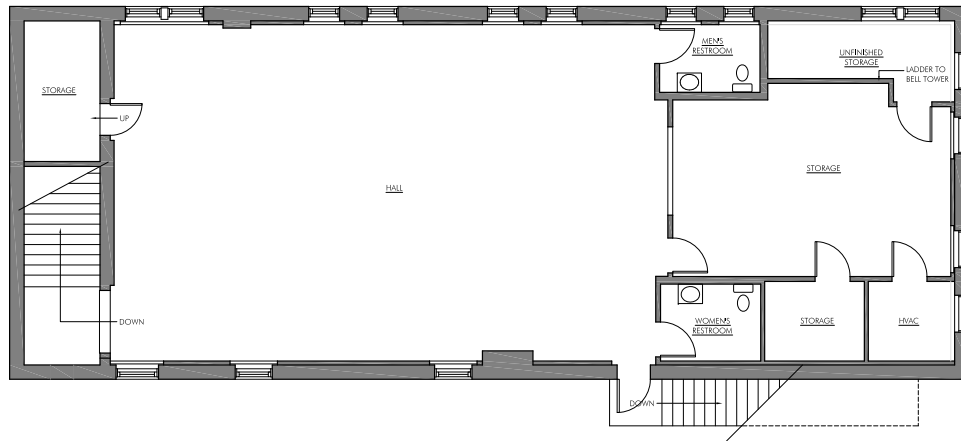

**MACDONALD & MACK**  
 ARCHITECTS  
 408 SOUTH FOURTH STREET STE 712 MINNEAPOLIS MINNESOTA 55415  
 P 612 241 4051 F 612 237 5843 WWW.MAKARCHD.COM



**Delano Village Hall Concept Design**  
 140 Bridge Avenue, Delano, Minnesota


DATE 28 January 2010 REVISION

DRAWN

EXISTING  
 Floor Plans

**EXIST**


1 | Existing South Elevation  
EXIST | 3/32"=1'-0"

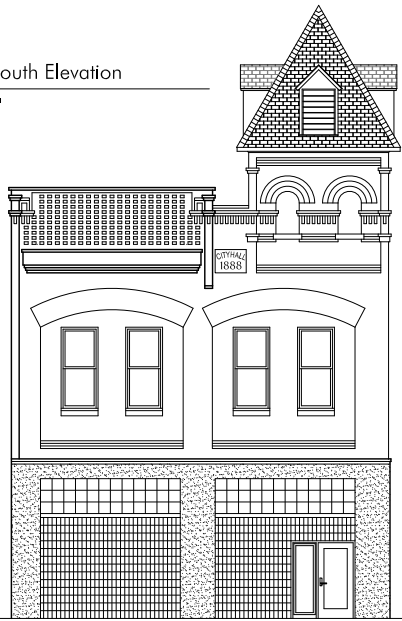



2 | Existing East Elevation  
EXIST | 3/32"=1'-0"



3 | Existing North Elevation  
EXIST | 3/32"=1'-0"

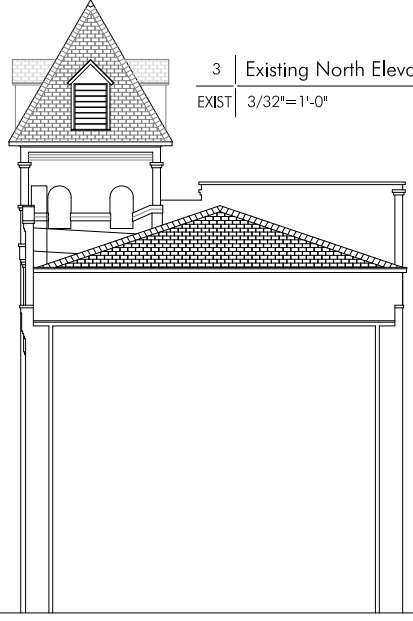

1 | Existing West Elevation  
EXIST | 3/32"=1'-0"

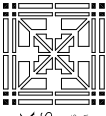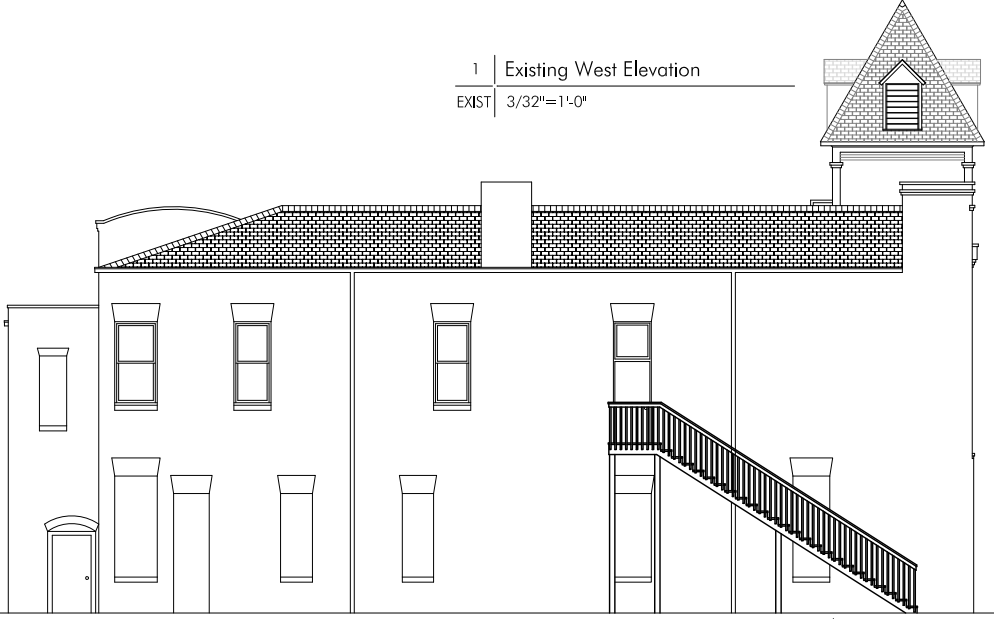

MACDONALD & MACK  
ARCHITECTS  
406 SOUTH FOURTH STREET, 712, MINNEAPOLIS, MINNESOTA 55415  
P 612 241 4061 • F 612 237 5843 • WWW.MAKINTD.COM


Delano Village Hall Concept Design  
140 Bridge Avenue, Delano, Minnesota

DATE 28 January 2010 REVISION

DRAWN

EXISTING  
Floor Plans

EXIST

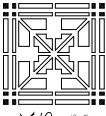

**MACDONALD & MACK**  
 ARCHITECTS  
 408 SOUTH FOURTH STREET #112 MINNEAPOLIS, MINNESOTA 55415  
 P 612 241 4051 F 612 237 5843 WWW.MAKCHD.COM




**Delano Village Hall Concept Design**  
 140 Bridge Avenue, Delano, Minnesota

DRAWN \_\_\_\_\_ DATE 28 January 2010 REVISION \_\_\_\_\_


CONCEPT  
 Floor Plans

**A101**


SECOND STREET NORTH

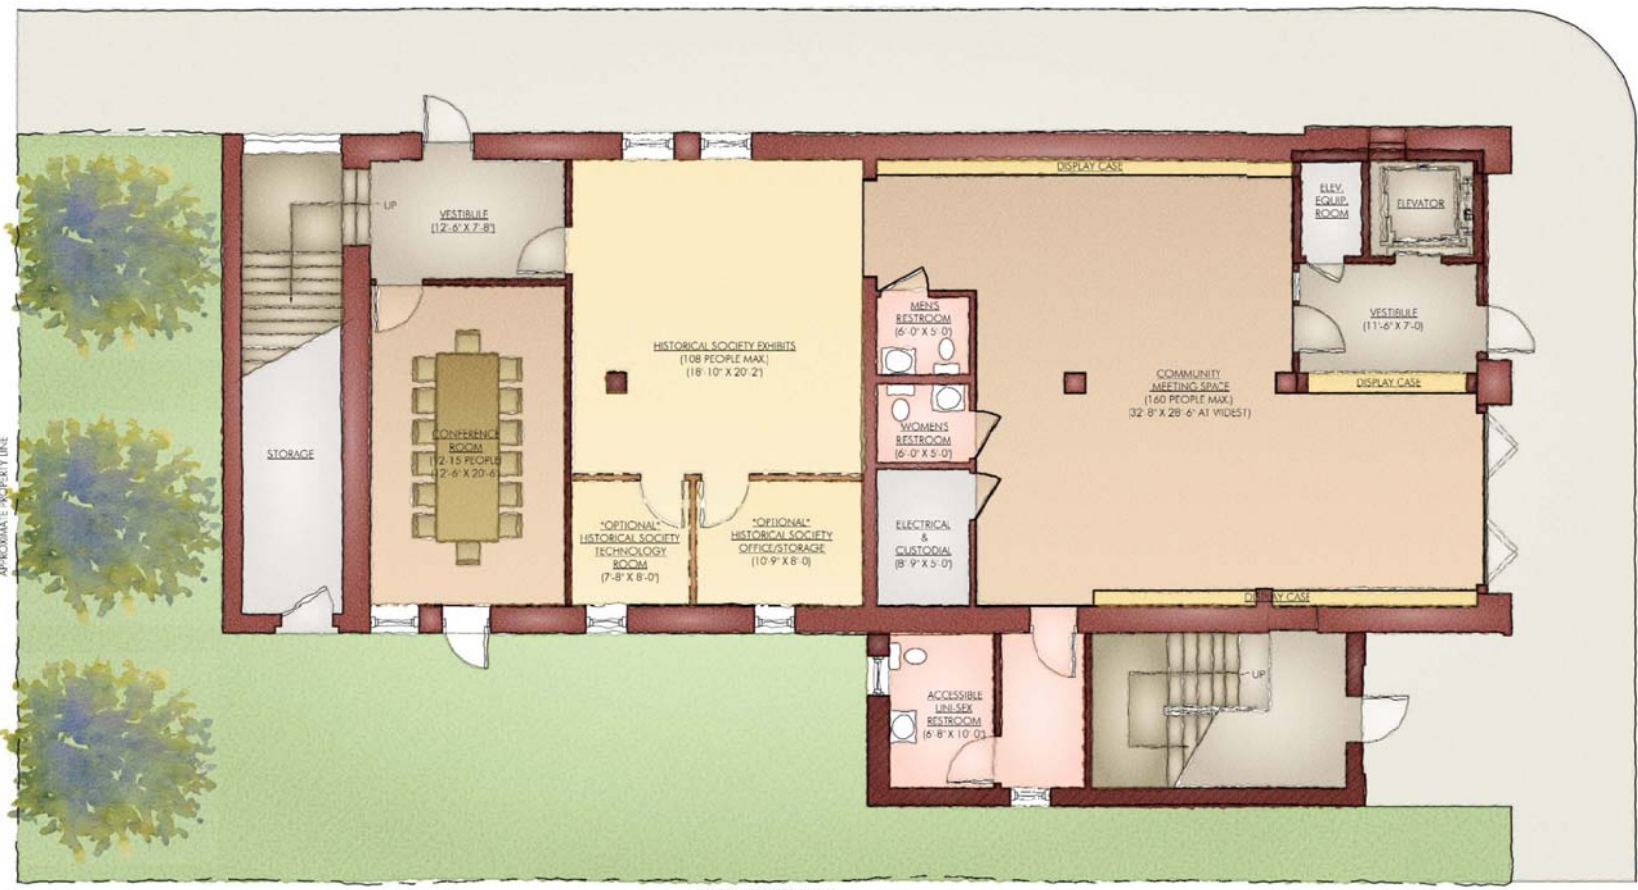

1 | Concept: 1st Floor Plan  
 A101 | 1/8"=1'-0"

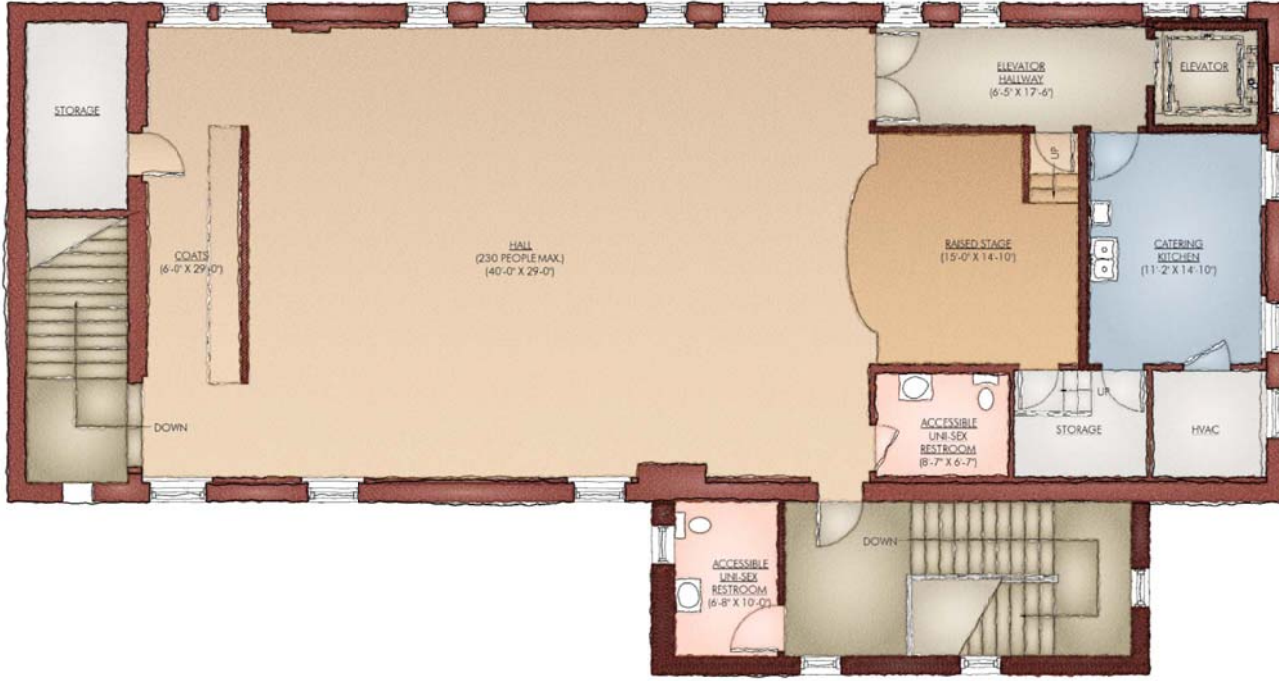

1 | Concept: 2nd Floor Plan  
 A102 | 1/8"=1'-0"

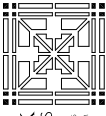

MACDONALD & MACK  
 ARCHITECTS  
 408 SOUTH FOURTH STREET STE 712 MINNEAPOLIS MINNESOTA 55415  
 P 612 241 4051 F 612 237 5843 WWW.MACKINTD.COM



Delano Village Hall Concept Design  
 140 Bridge Avenue, Delano, Minnesota

DATE 28 January 2010 REVISION


DRAWN

CONCEPT  
 Floor Plans

A102



1 | Concept: South Elevation  
A201 | 1/8"=1'-0"

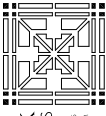

MACDONALD & MACK  
ARCHITECTS  
406 SOUTH FOURTH STREET STE 712 MINNEAPOLIS MINNESOTA 55415  
P 612 241 4051 F 612 237 5843 WWW.MAKCHD.COM

Delano Village Hall Concept Design  
140 Bridge Avenue, Delano, Minnesota


DRAWN DATE 28 January 2010 REVISION

CONCEPT  
Elevations

A201



1 | Concept: West Elevation  
A202 | 1/8"=1'-0"

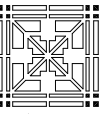

MACDONALD & MACK  
ARCHITECTS  
406 SOUTH FOURTH STREET STE 712 MINNEAPOLIS MINNESOTA 55415  
P 612 241 4051 F 612 237 5843 WWW.MAKCHD.COM

Delano Village Hall Concept Design  
140 Bridge Avenue, Delano, Minnesota


DRAWN DATE 28 January 2010 REVISION

CONCEPT  
Elevations

A202



1 | Concept: North Elevation  
A203 | 1/8"=1'-0"

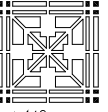


MACDONALD & MACK  
ARCHITECTS  
406 SOUTH FOURTH STREET STE 712 MINNEAPOLIS MINNESOTA 55415  
P 612 241 4051 F 612 237 5843 WWW.MAKCHD.COM

Delano Village Hall Concept Design  
140 Bridge Avenue, Delano, Minnesota

DRAWN DATE 28 January 2010 REVISION

CONCEPT  
Elevations

A203

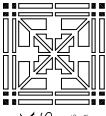

MACDONALD & MACK  
ARCHITECTS  
406 SOUTH FOURTH STREET STE 712 MINNEAPOLIS MINNESOTA 55415  
P 612 241 4051 F 612 237 5843 WWW.MACKINTD.COM



Delano Village Hall Concept Design  
140 Bridge Avenue, Delano, Minnesota

DRAWN DATE 28 January 2010 REVISION

CONCEPT  
Elevations

A204

1 | Concept: East Elevation  
A204 | 1/8"=1'-0"